
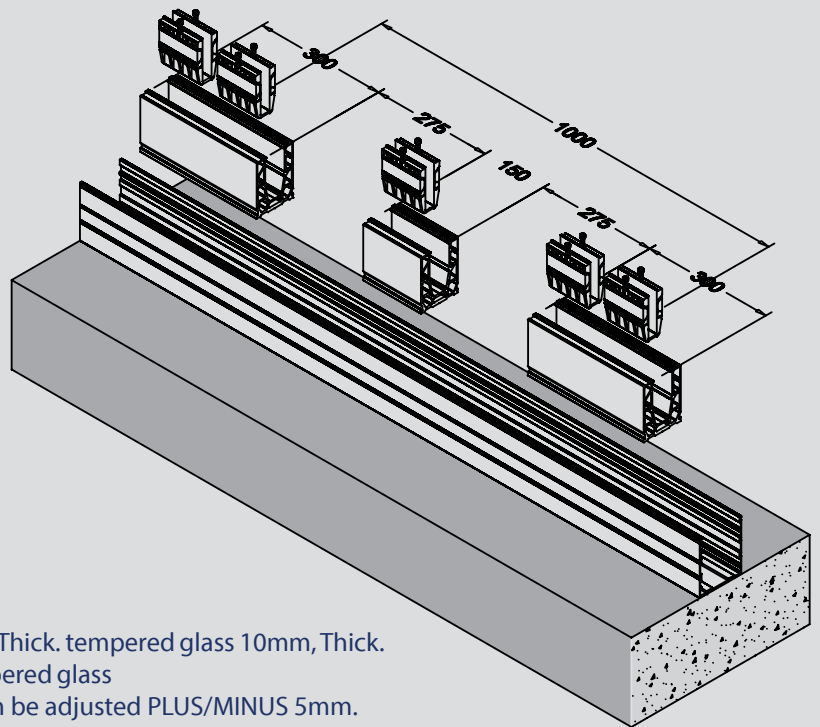
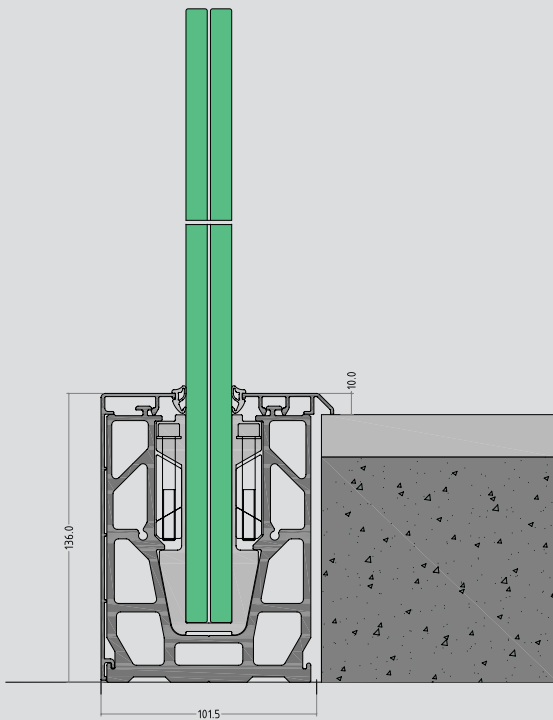


3.00 LOAD CAPACITY
UP TO
KN/M

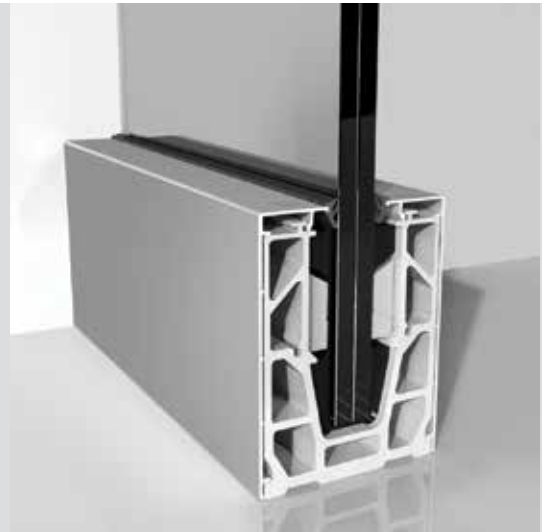


The panel can be fitted by:

8mm, Thick. tempered glass + 4x0.38 PVB + 8mm, Thick. tempered glass 10mm, Thick.
tempered glass + 4x0.38 PVB + 10mm, Thick. tempered glass
Thanks to special fitting the top of glass panel can be adjusted PLUS/MINUS 5mm.

GCR100





Continuous/Non Continuous self-standing glass railing system.

GCR100 is a railing system can be used as exposed or non-exposed balcony railing system for either commercial or residential buildings.

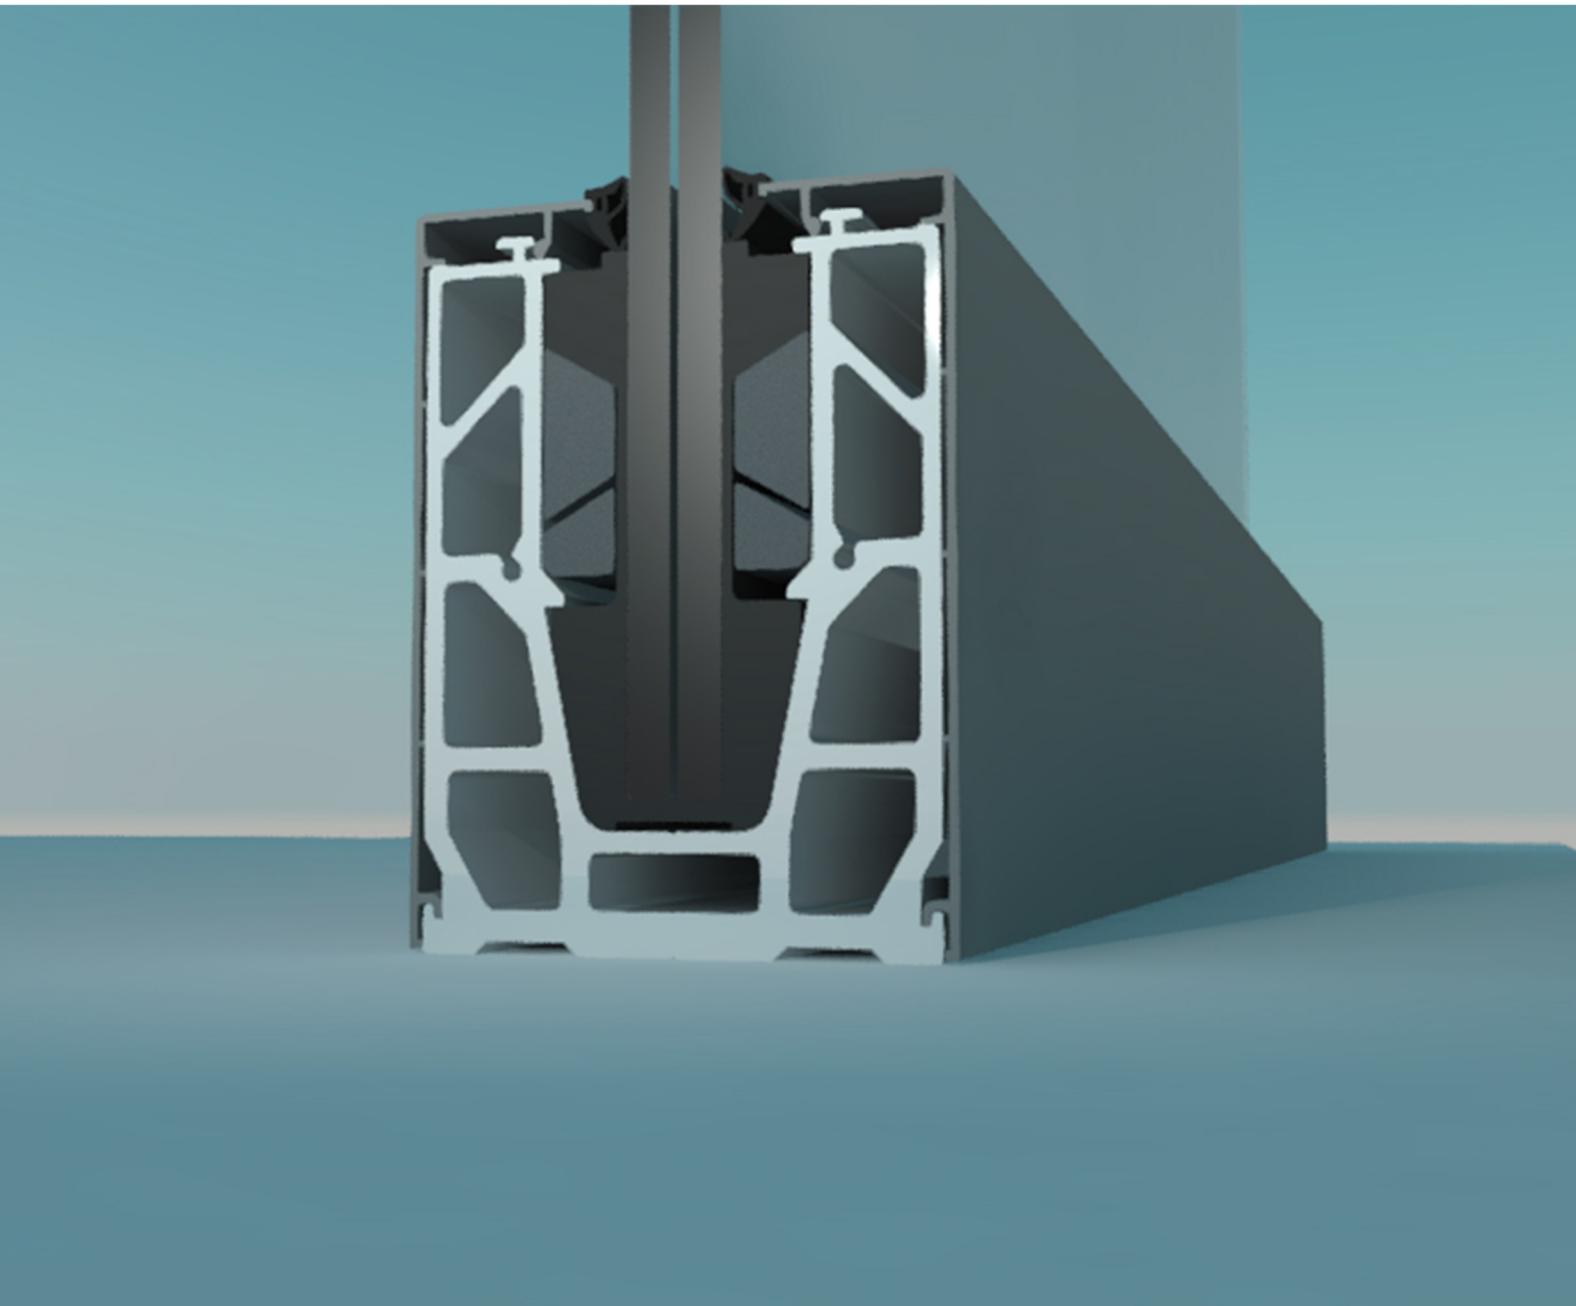

10.00 Adjustable
Up to
mm.

±5mm

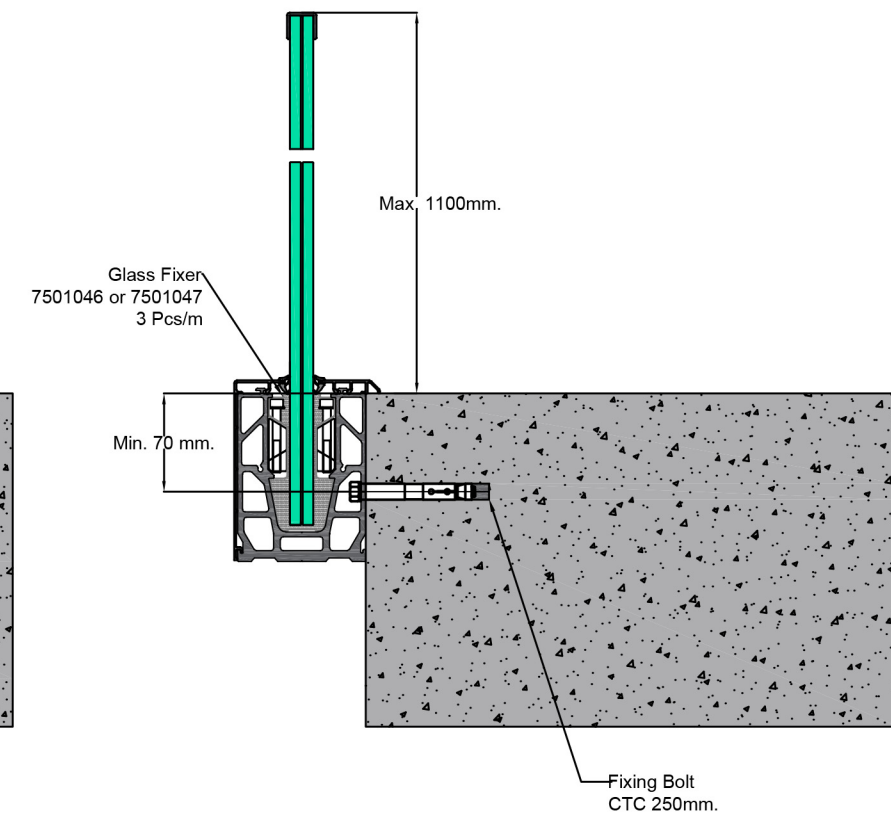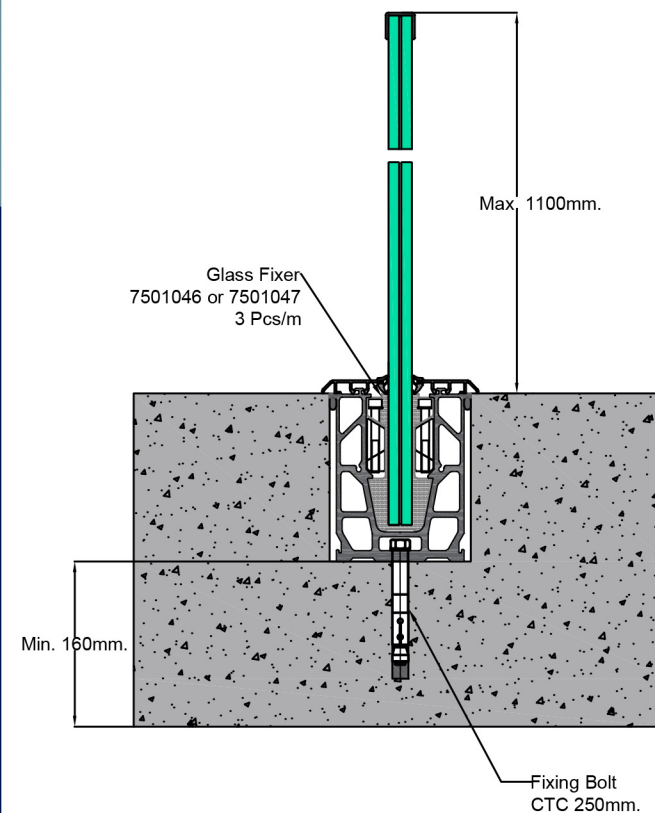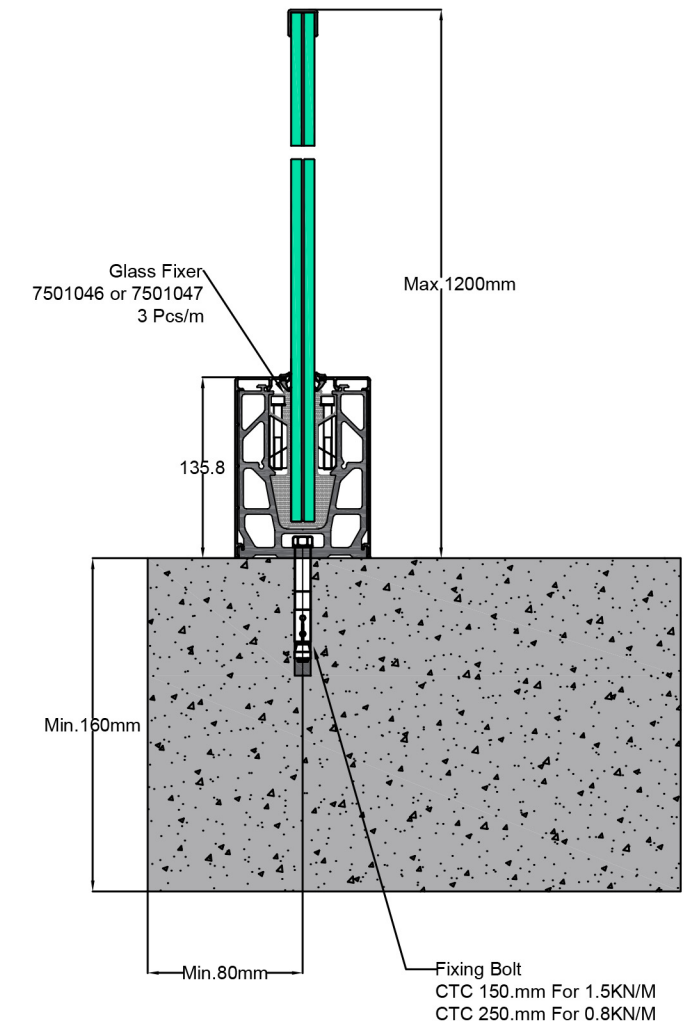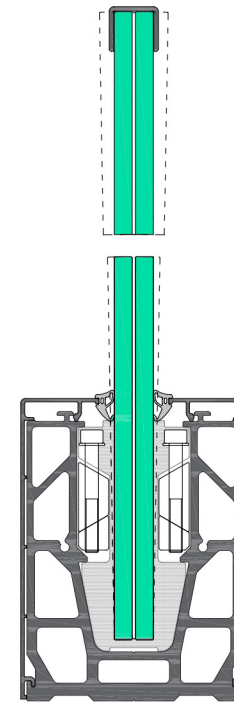

1000566


Finished floor level


1000696

1000697

7501046

1000695

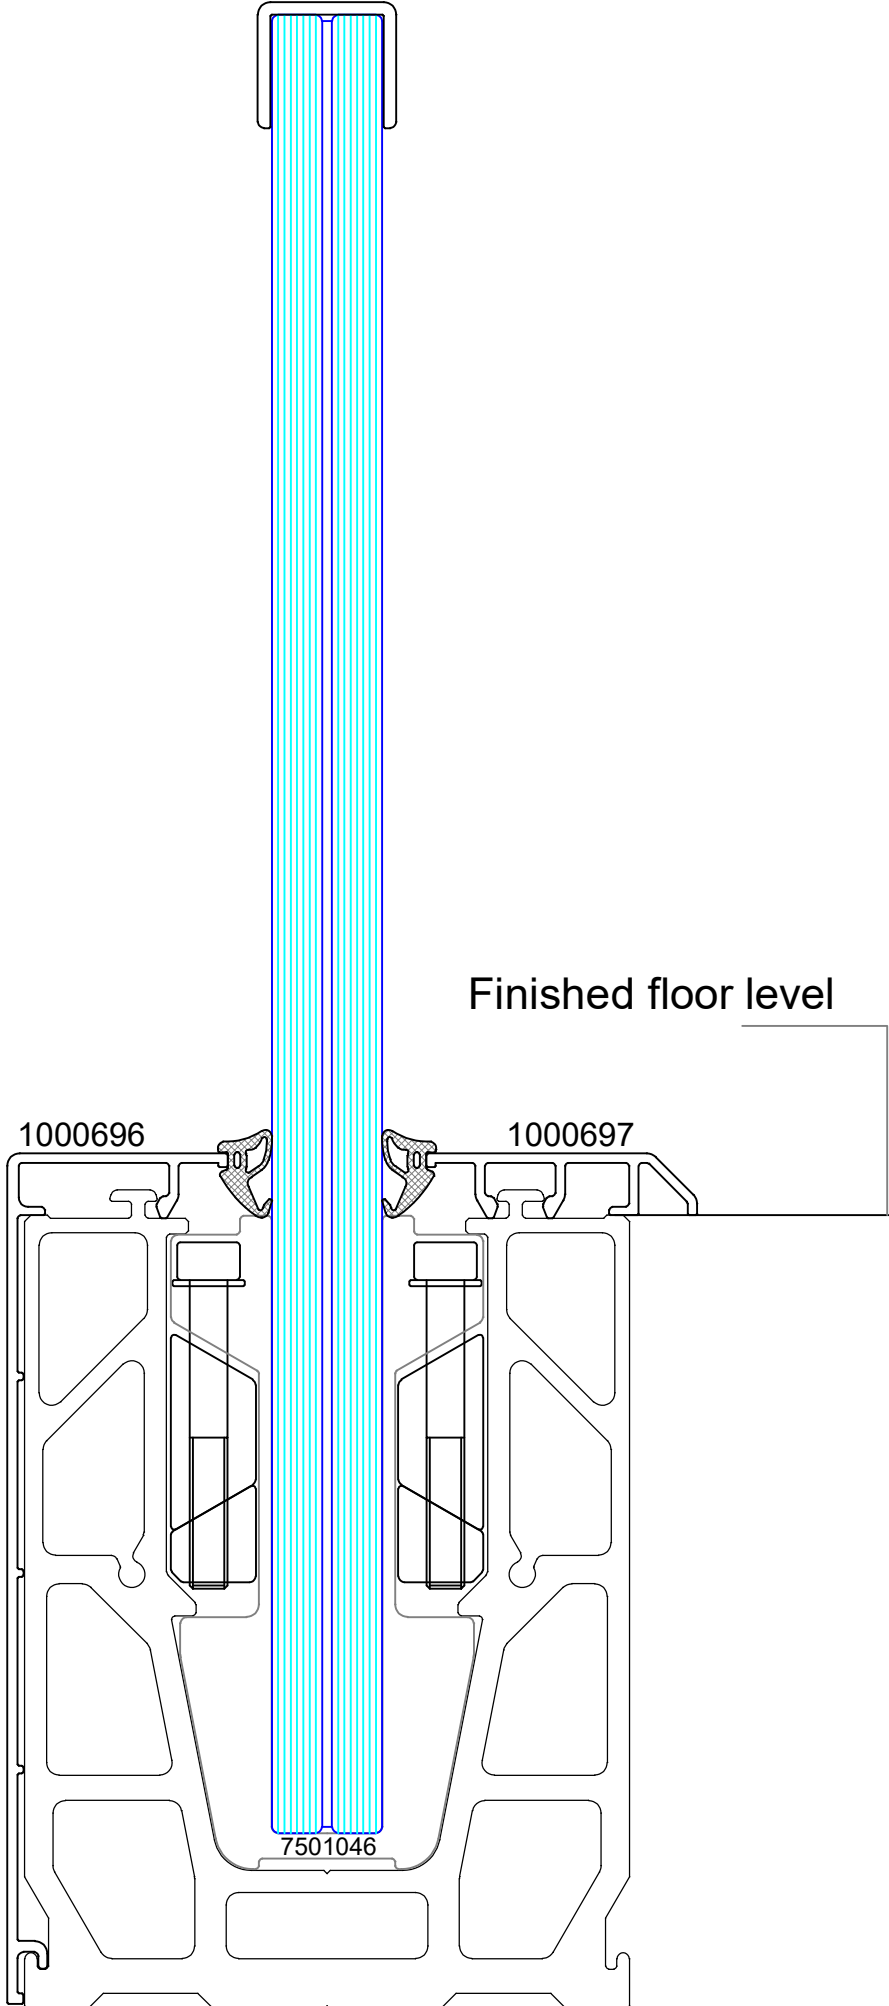

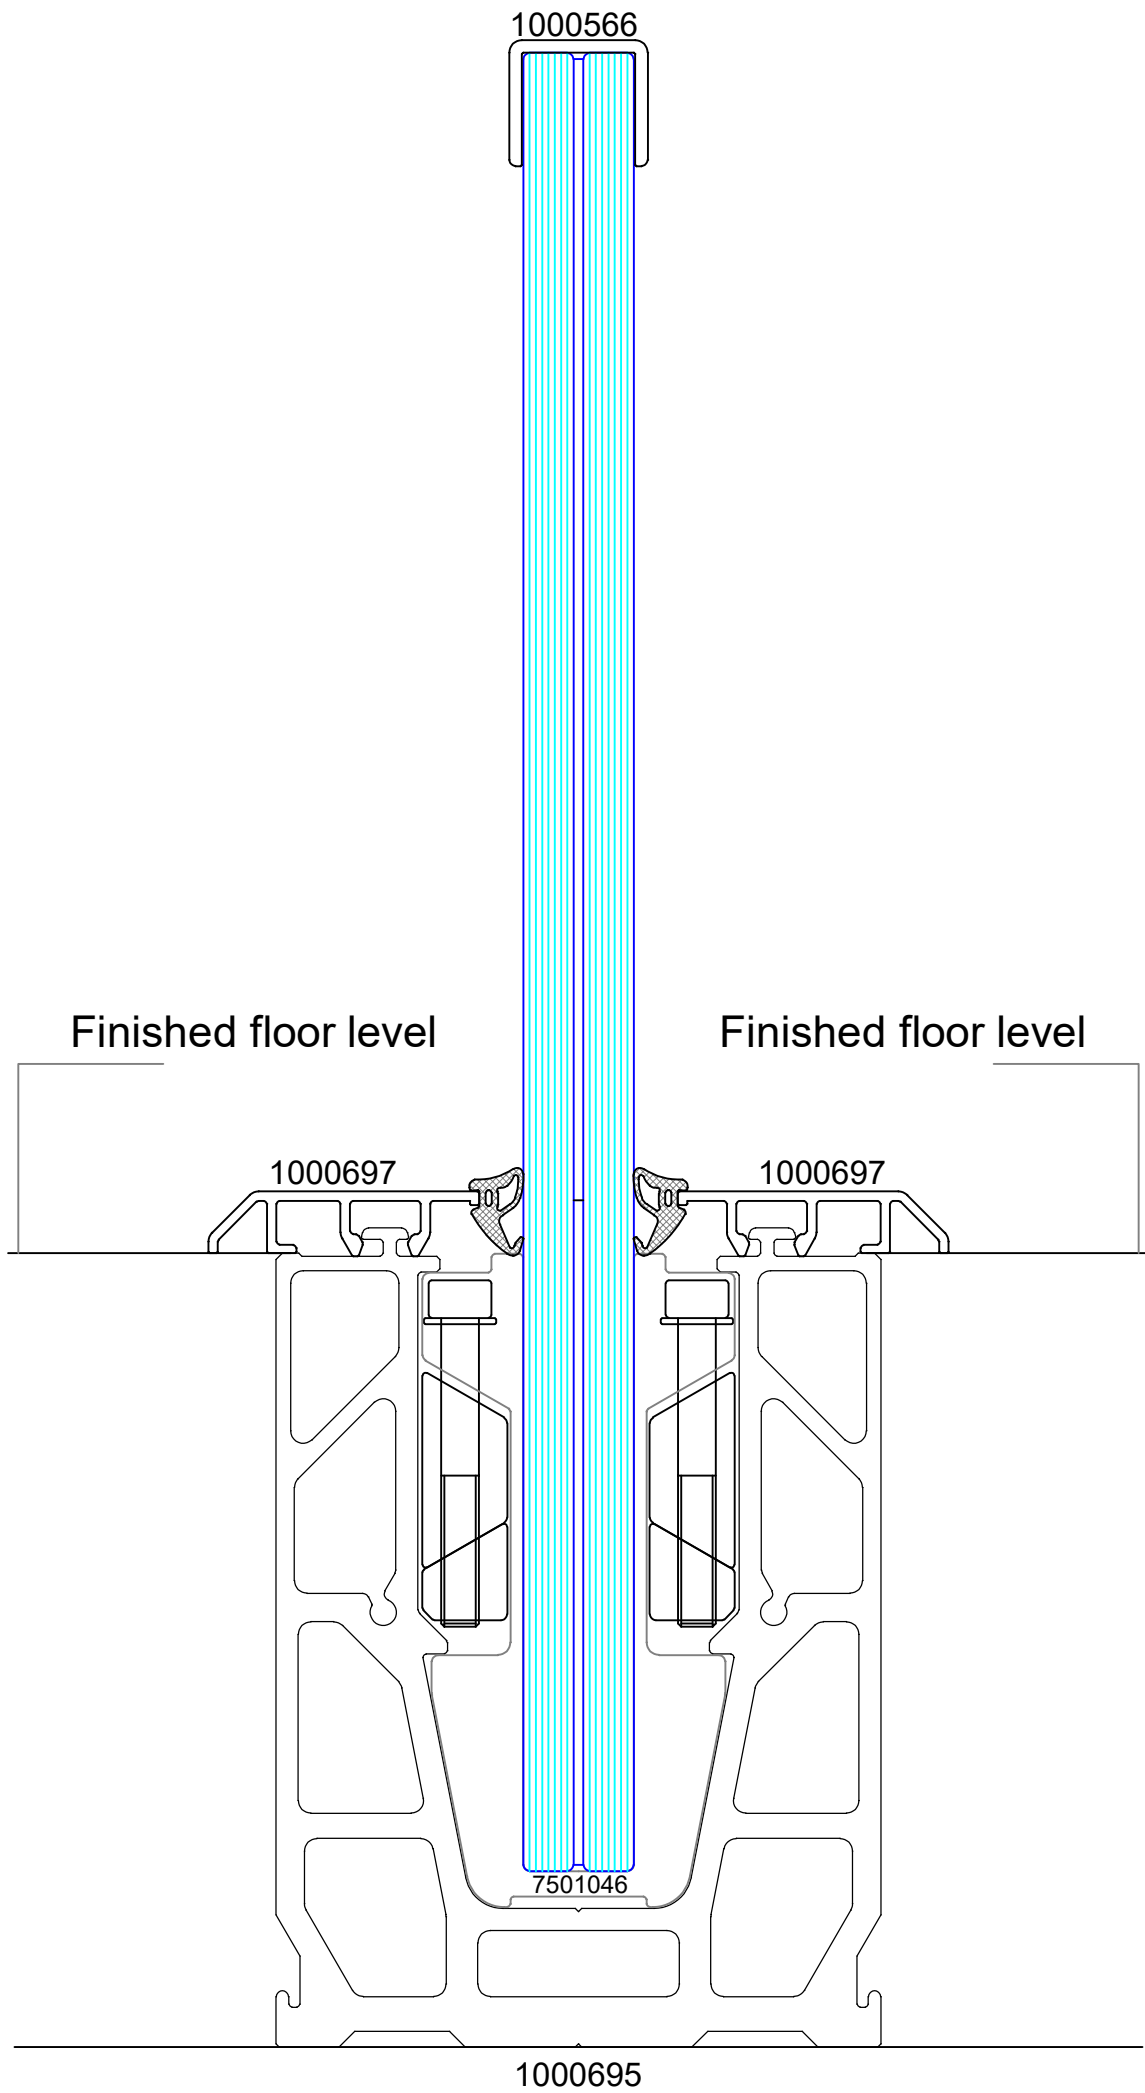

1000566

1000696

1000696

7501046

Finished floor level

1000695

